




Elevation A

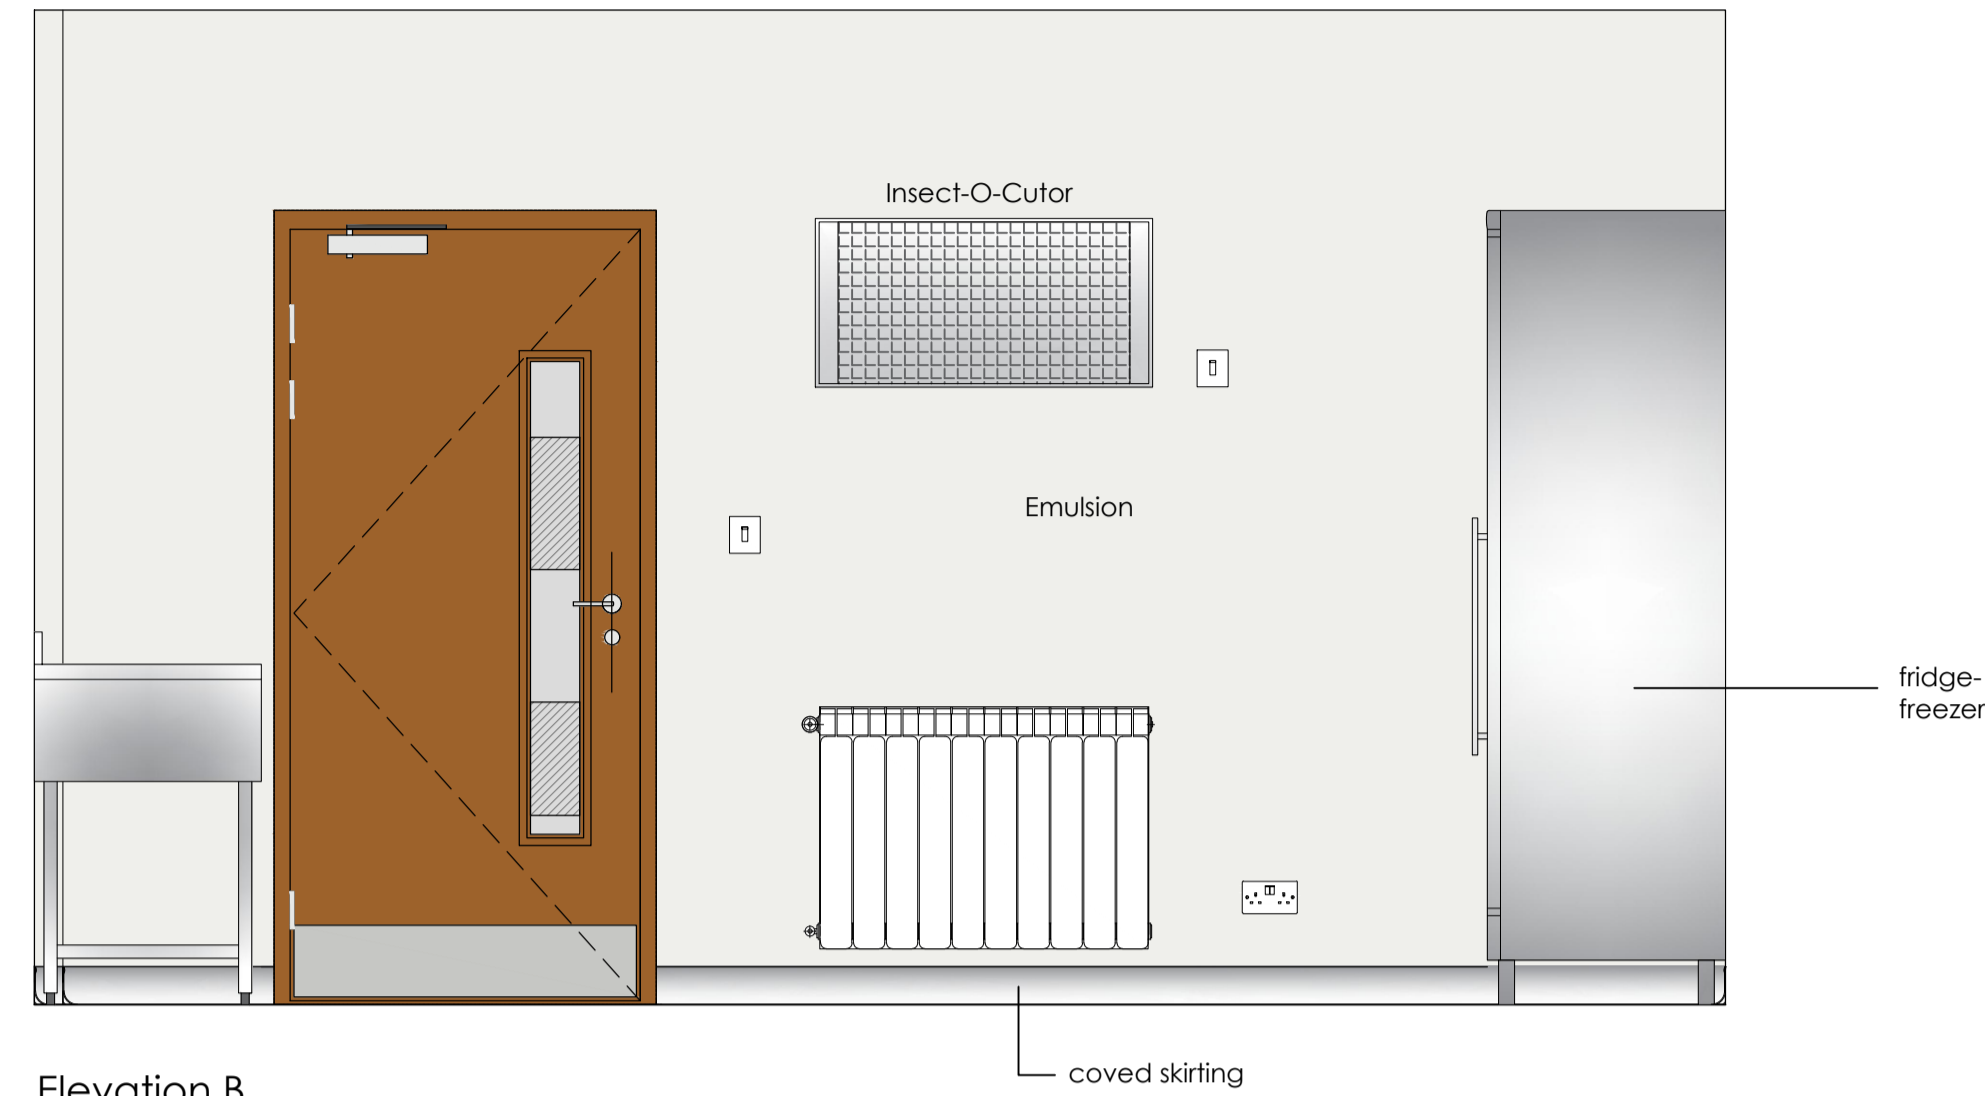


Elevation B

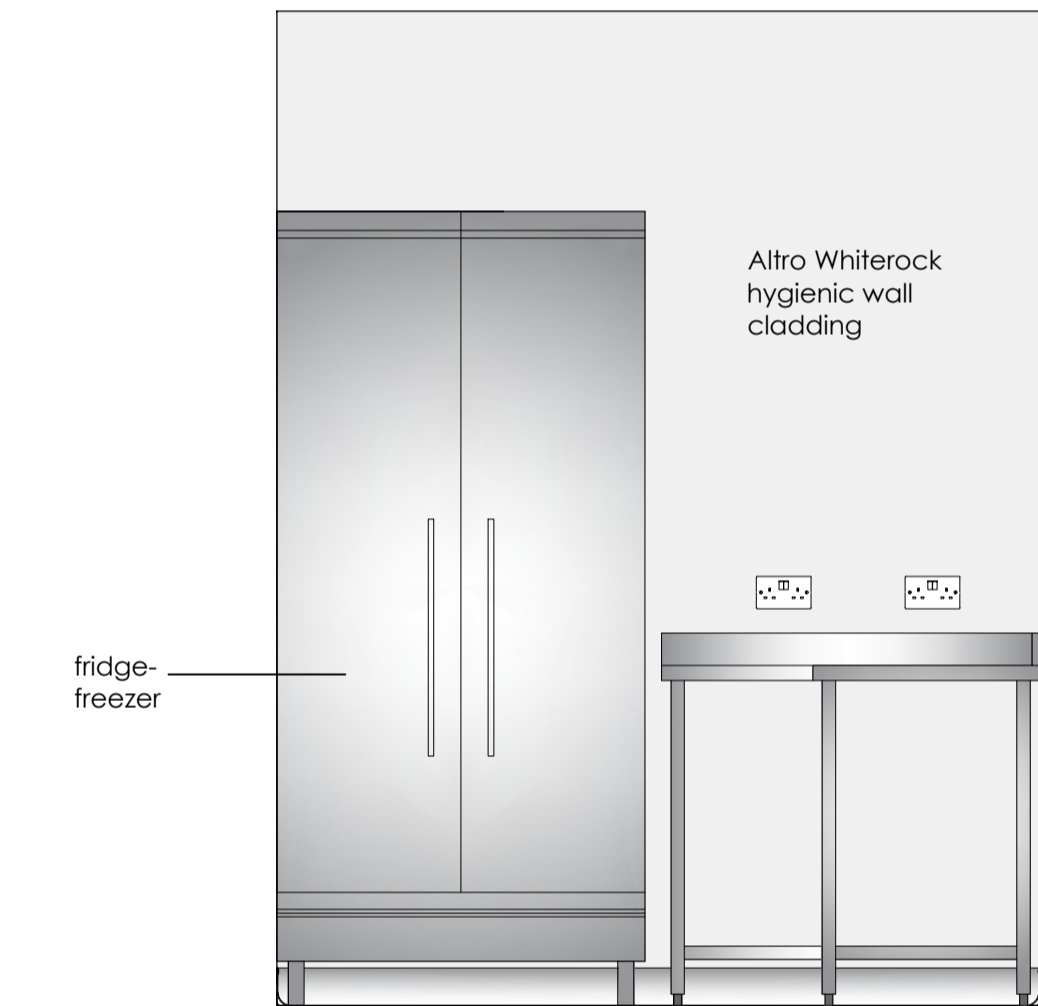

Elevation C

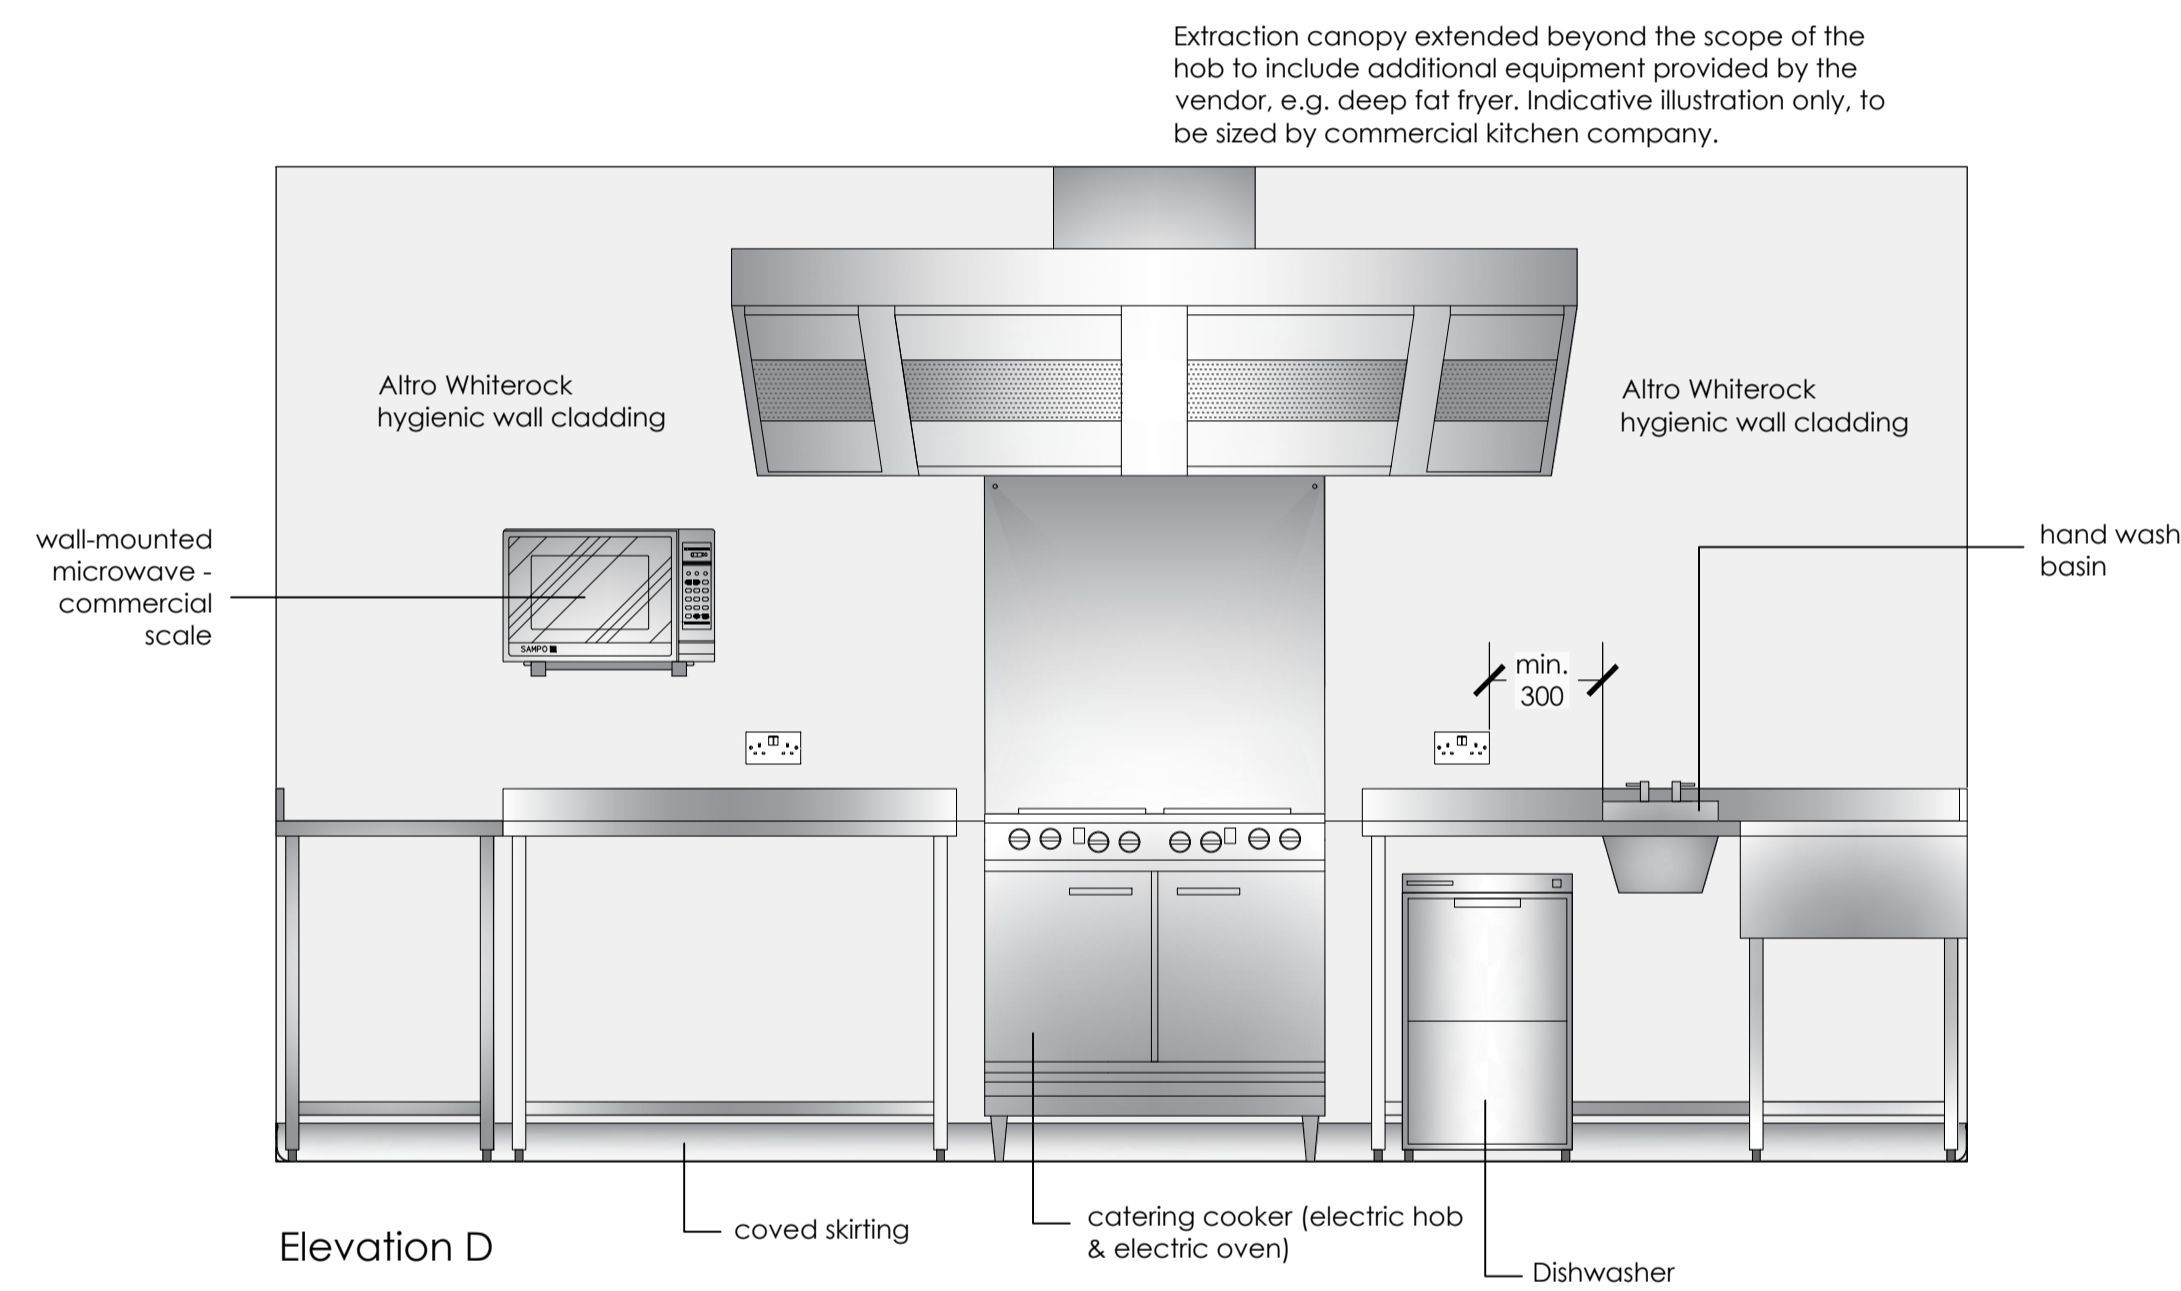

Elevation D

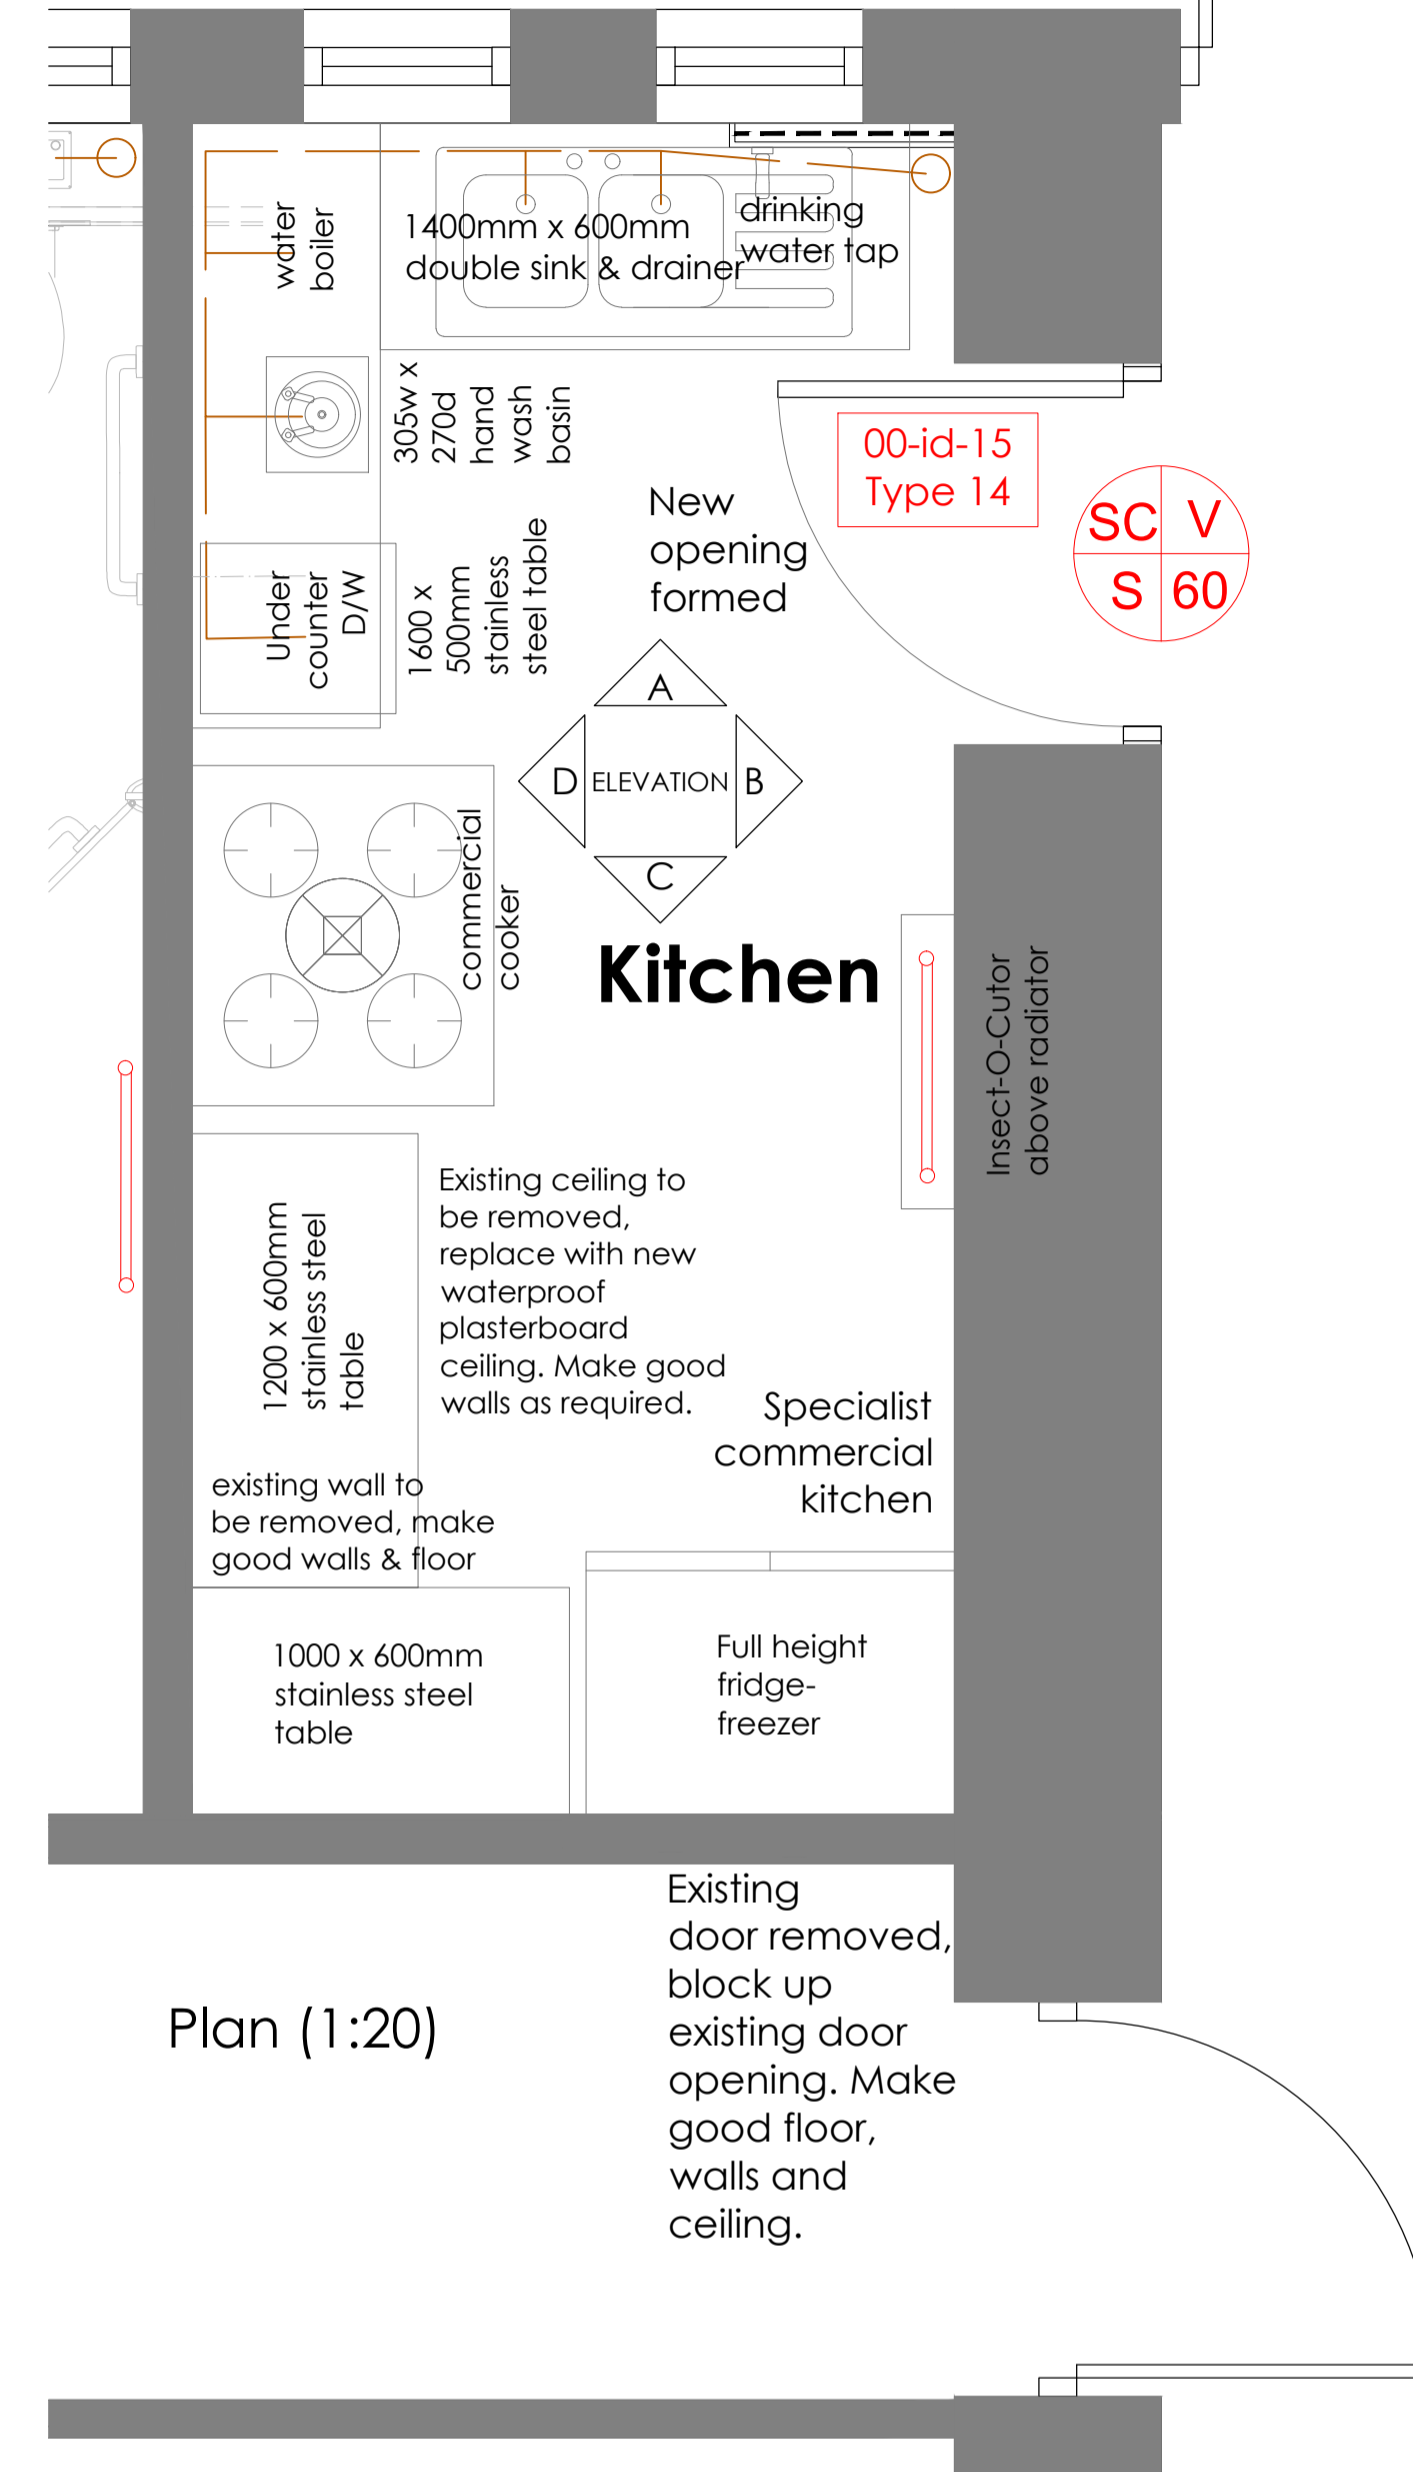

**Elevations (1:20)**

NOTE: To be read in conjunction with the following drawings:  
7570\_04\_001 Proposed Plan  
7570\_04\_002 Proposed Sections  
7570\_04\_010 Proposed Indicative electrical layout drawing  
7570\_04\_011 Proposed door & window schedule (sheet 1)  
7570\_04\_012 Proposed door & window schedule (sheet 2)  
7570\_10\_03 Indicative kitchen specification (commercial)  
and Proposed Finishes Schedule

2021/11/02 - Rev. F: Extraction canopy extended to include any additional equipment, as per client request.  
2021/10/15 - Rev. E: Kitchen redesigned as specialist commercial kitchen.  
2021/08/24 - Rev. D: Wall cupboards shown on 1:20 plan layout.  
2021/08/11 - Rev. C: Water boiler moved closer to services.  
2021/07/27 - Rev. B: As per client comments - drinking water tap added, subject to inspection of services on site.  
2021/05/17 - Rev. A: As per client comments - dishwasher relocated and additional sockets shown.

Revision Notes.

Drawing Status.

**TENDER**

**hssp**  
architects

Pera Business Park, Nottingham Road  
Melton Mowbray, LE13 0PB

Telephone: 01664 563 288 Fax: 01664 563 360  
E-Mail: info@hssparchitects.co.uk Web: www.hssparchitects.co.uk

Project:  
Proposed Internal Alterations  
Braunstone Civic Centre  
209 Kingsway, Braunstone  
for Braunstone Town Council

Title:  
Indicative Room Layout - Kitchen

Scale:	Drawn:	Checked:	Date:
1:20	KES	-	April 2021
Drawing No:	Revision:		
7570_04_013	F		

HSSP A1