



- Proposed No Waiting at Any Time Restrictions
- Existing No Waiting at Any Time Restrictions
- Existing No Waiting at Any Time Restrictions on private land

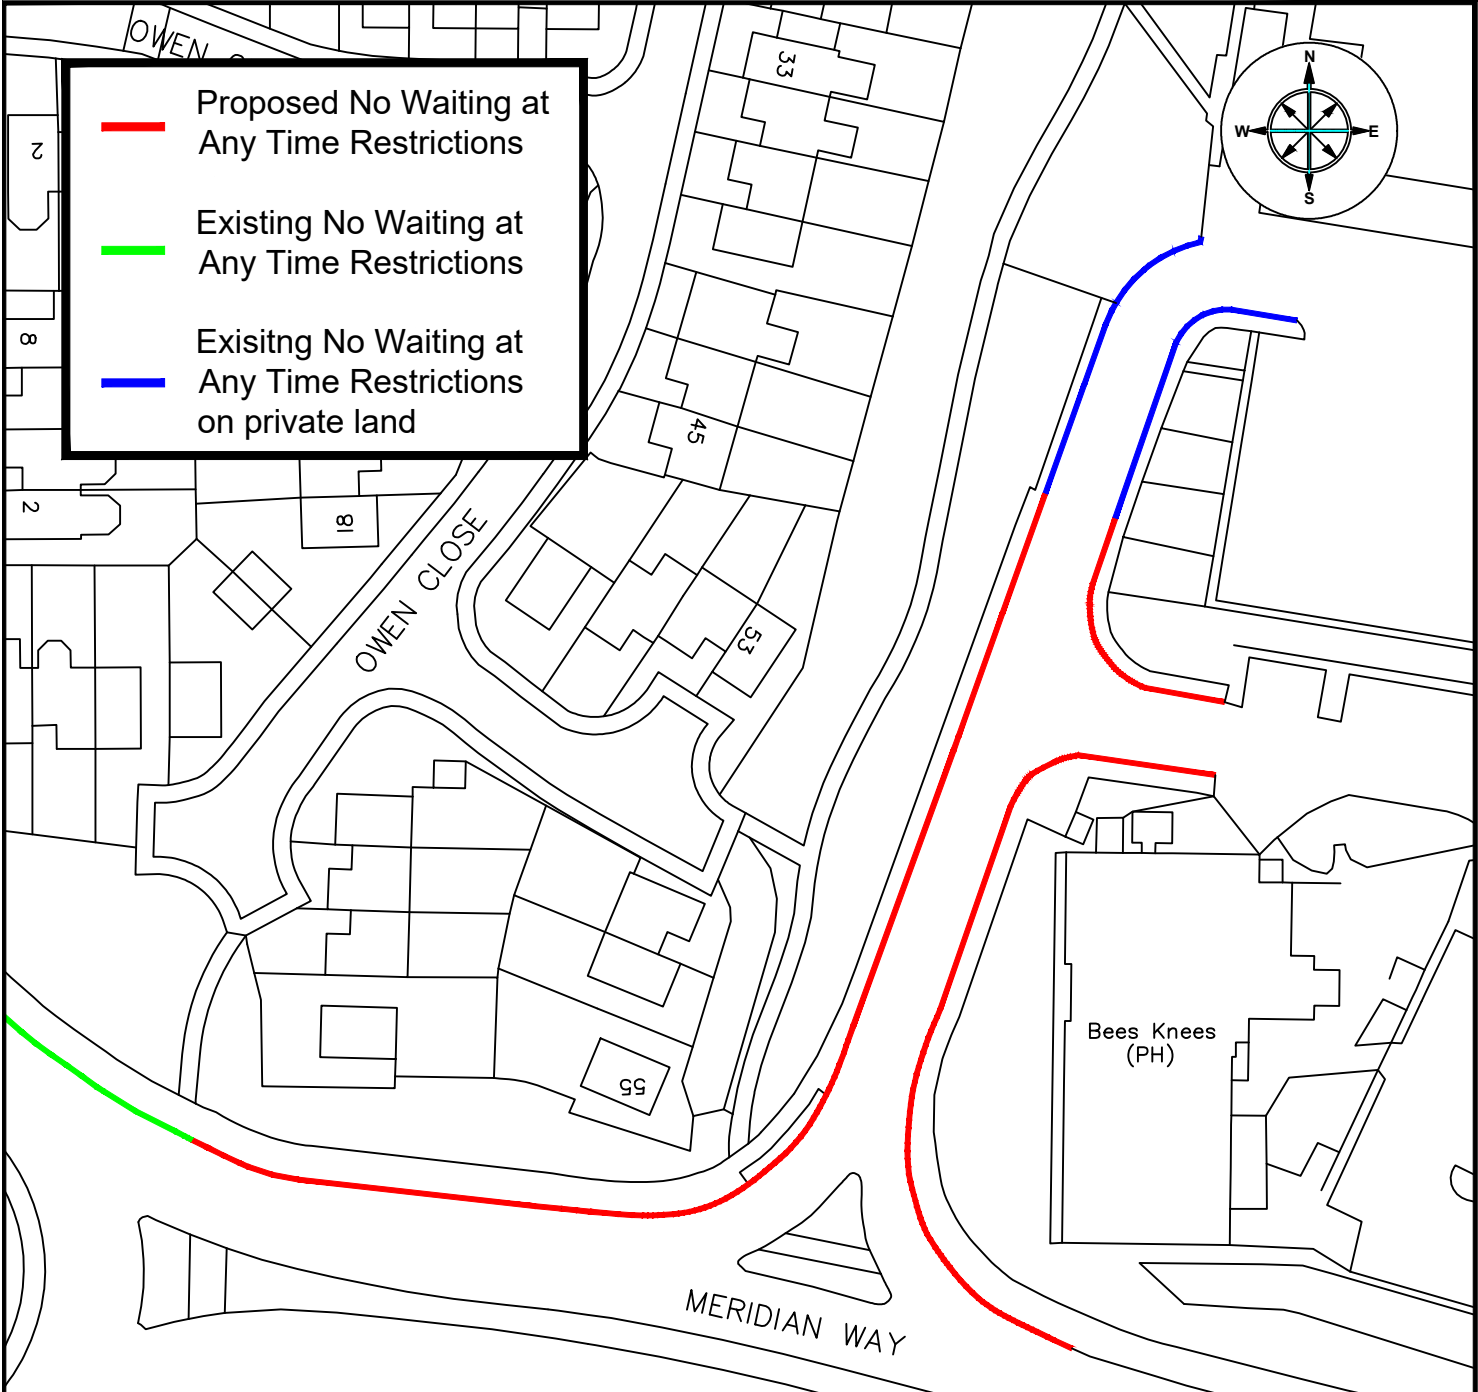

DISCLAIMER:
 RESTRICTIONS NOT SHOWN ON THIS PLAN WILL NOT CHANGE
 THIS PLAN IS FOR GRAPHICAL REPRESENTATION ONLY AND DOES NOT FORM PART OF THE FINAL LEGAL ORDER

MAPINFO (C) Leicestershire County Council
 © Crown copyright and Database Right 2024. Ordnance Survey 100019271.
 Published 2024.

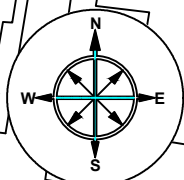

Leicestershire County Council

ENVIRONMENT AND TRANSPORT DEPARTMENT

ANN CARRUTHERS DIRECTOR

NETWORK MANGEMENT DEVELOPMENT & GROWTH

FROM MERIDIAN WAY TO SUPERSTORE AND PUBLIC HOUSE, THORPE ASTLEY


TITLE:
PROPOSED NO WAITING AT ANY TIME RESTRICTIONS FROM MERIDIAN WAY TO SUPERSTORE AND PUBLIC HOUSE - CONSULTATION PLAN

DRAWING NUMBER
TM5050/T1/1

PREPARED BY: J KING
CHECKED BY: J WHAILING
APPROVED BY: G NEAT

COUNTY HALL * GLENFIELD * LEICESTER * LE3 8RJ Tel: 0116 2323232 * 0116 3050001 * Fax * 0116 3050006

Email address: customerservices@leics.gov.uk

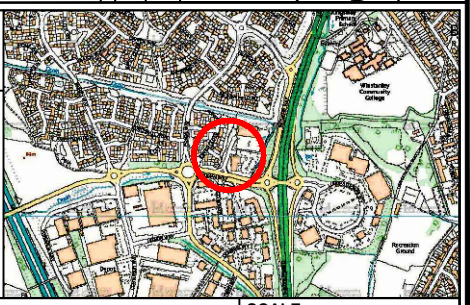

DRAWING NUMBER		SCALE
TM5050/T1/1		NTS
PREPARED BY:	J KING	DATE: SEP 2024 SIZE: A4
CHECKED BY:	J WHAILING	
APPROVED BY:	G NEAT	