

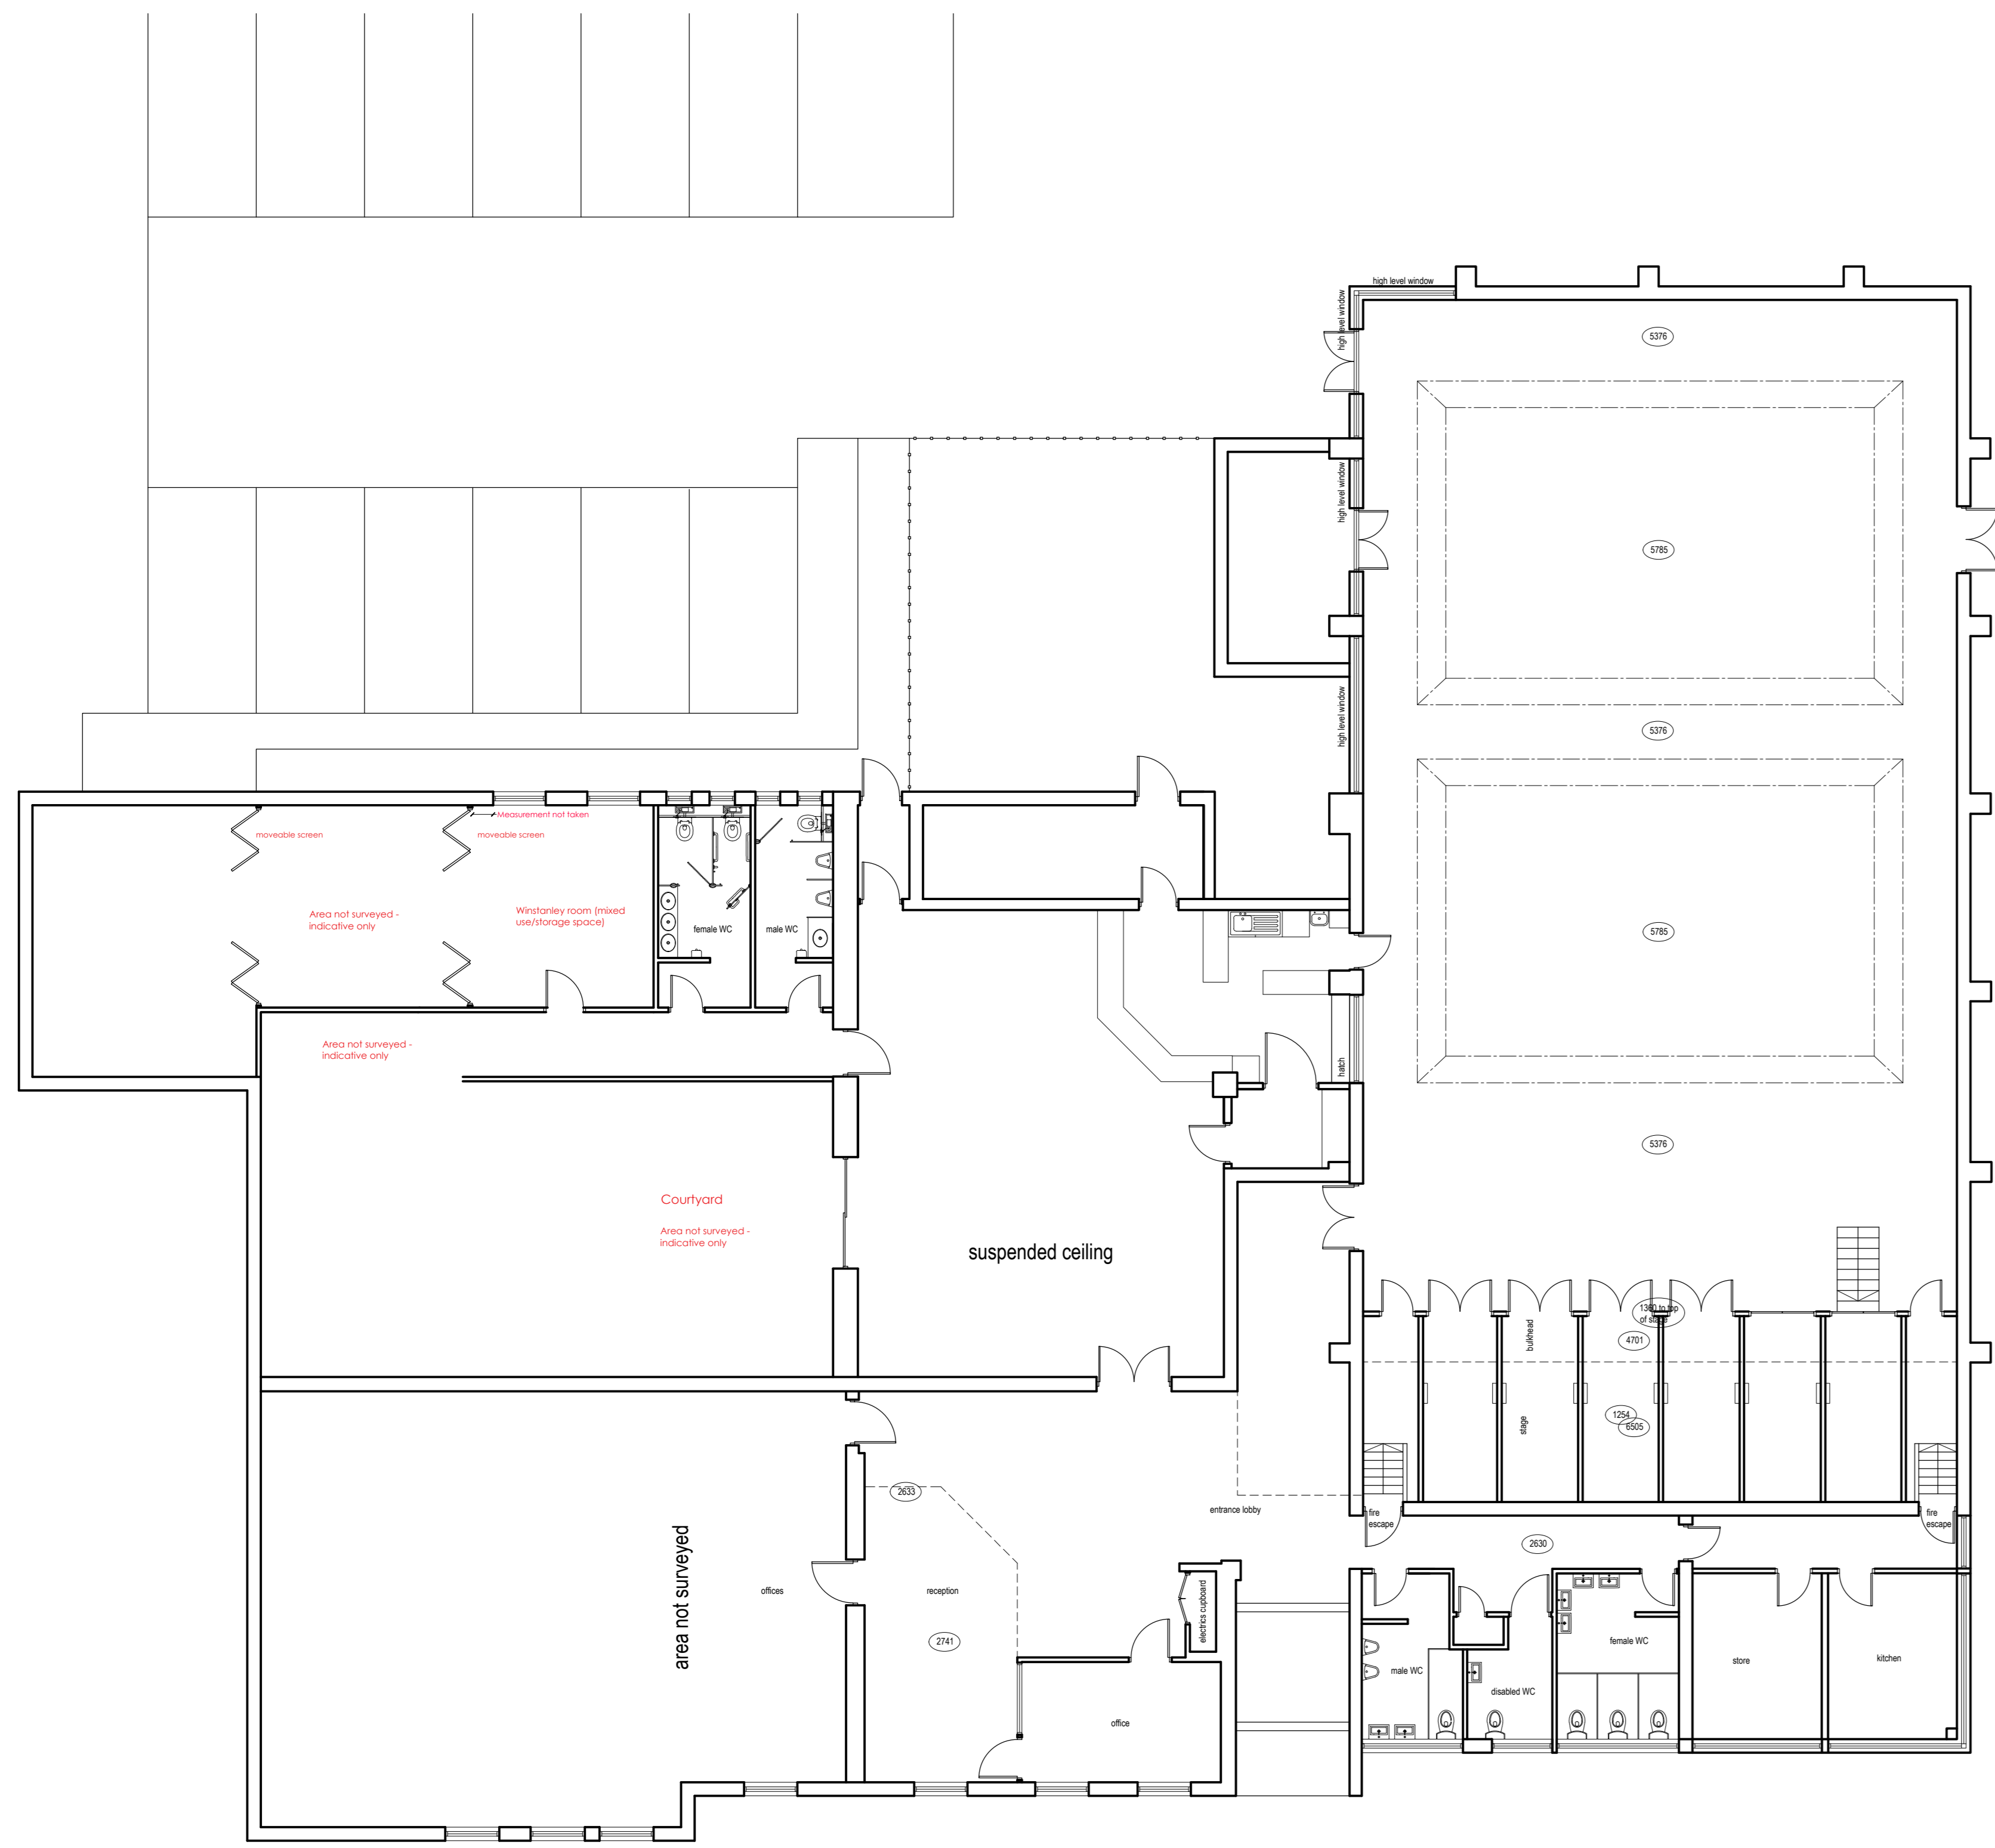
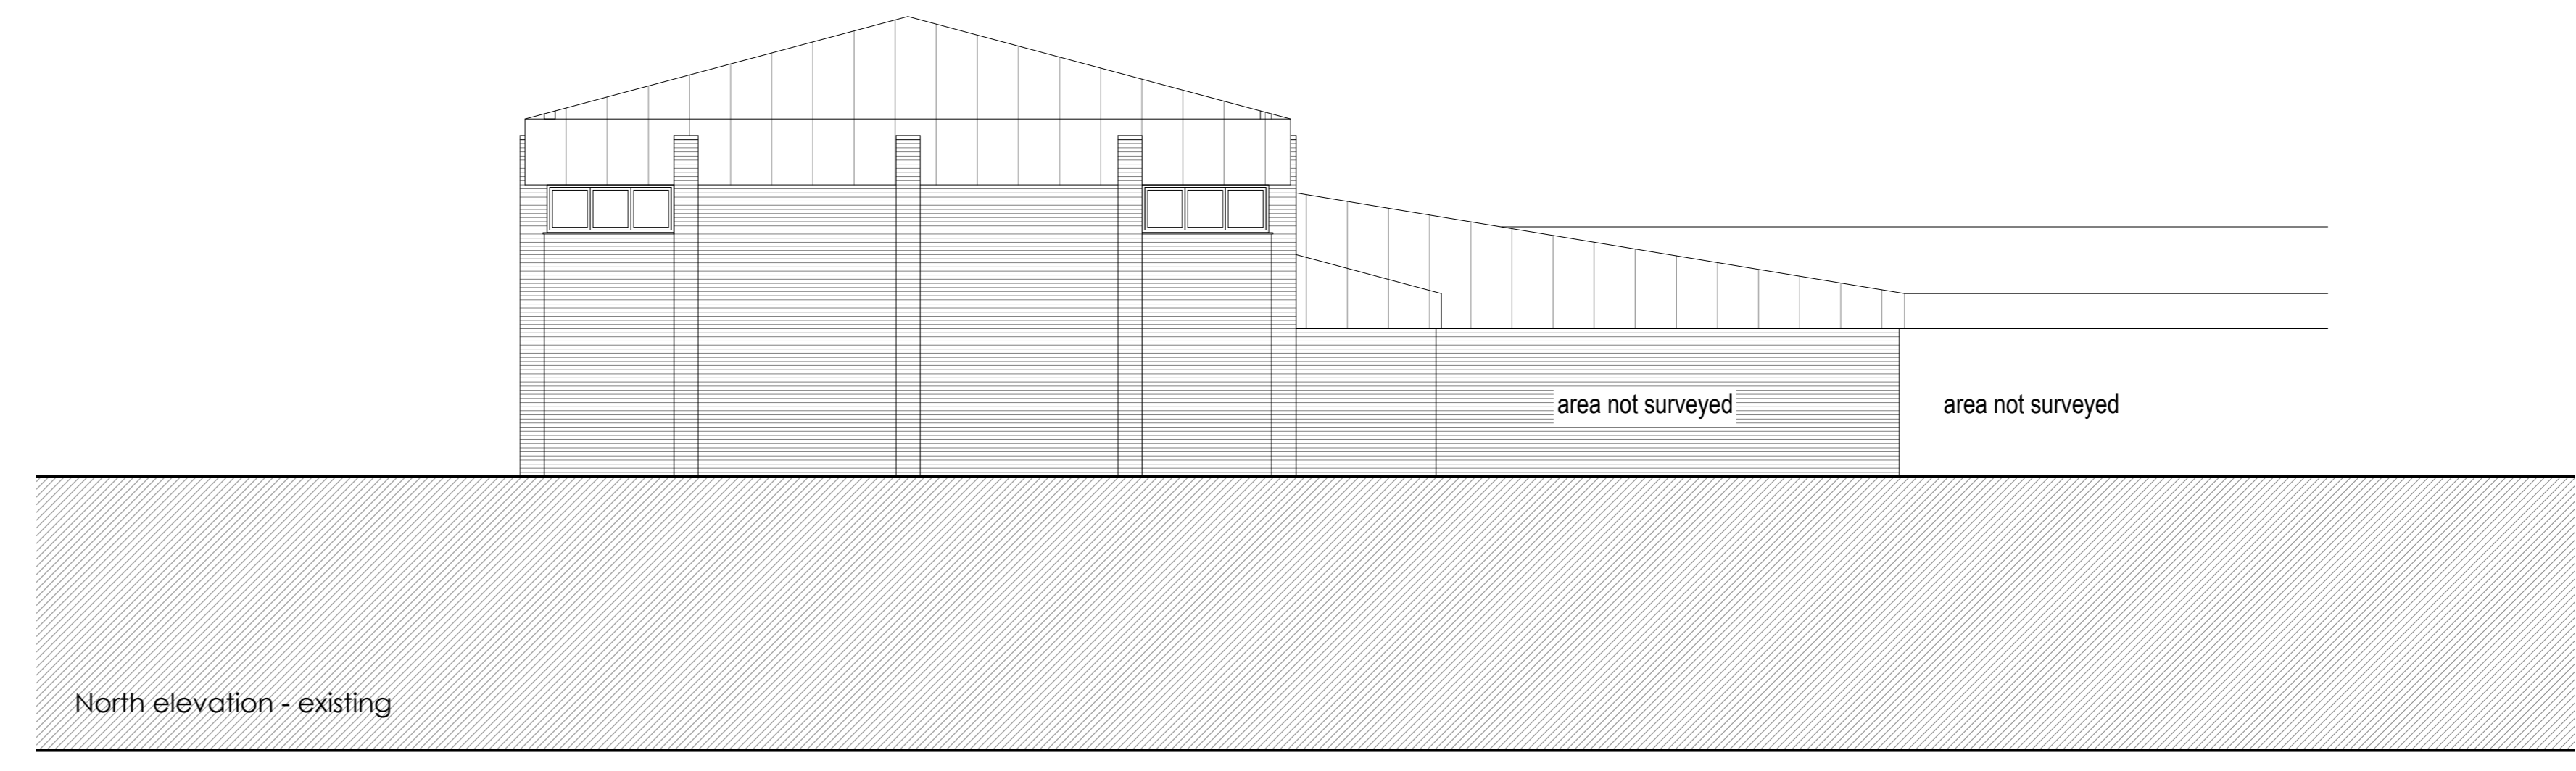





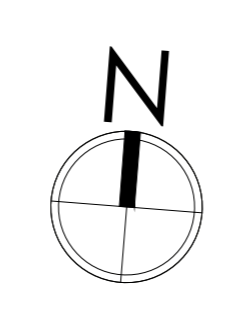


Existing plan

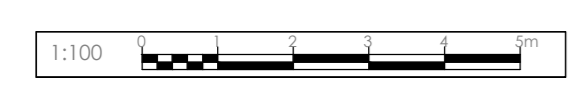


North elevation - existing

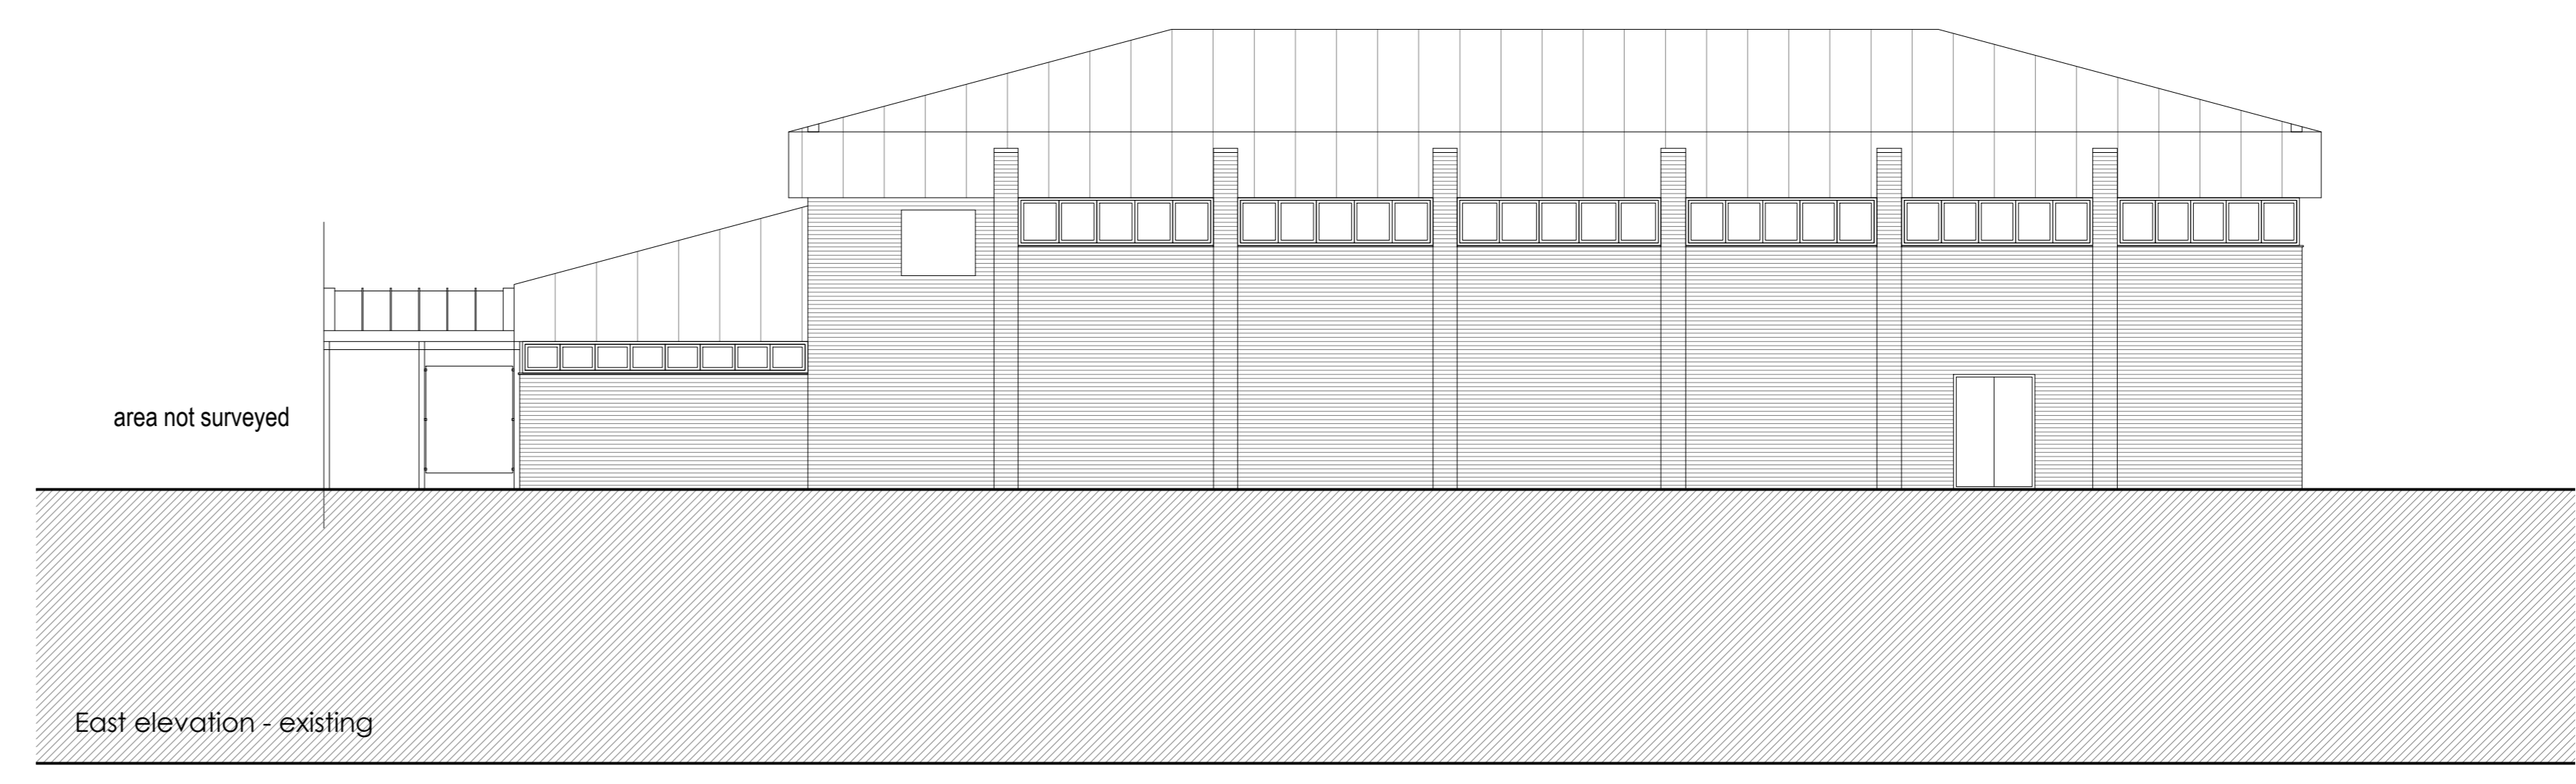

East elevation - existing

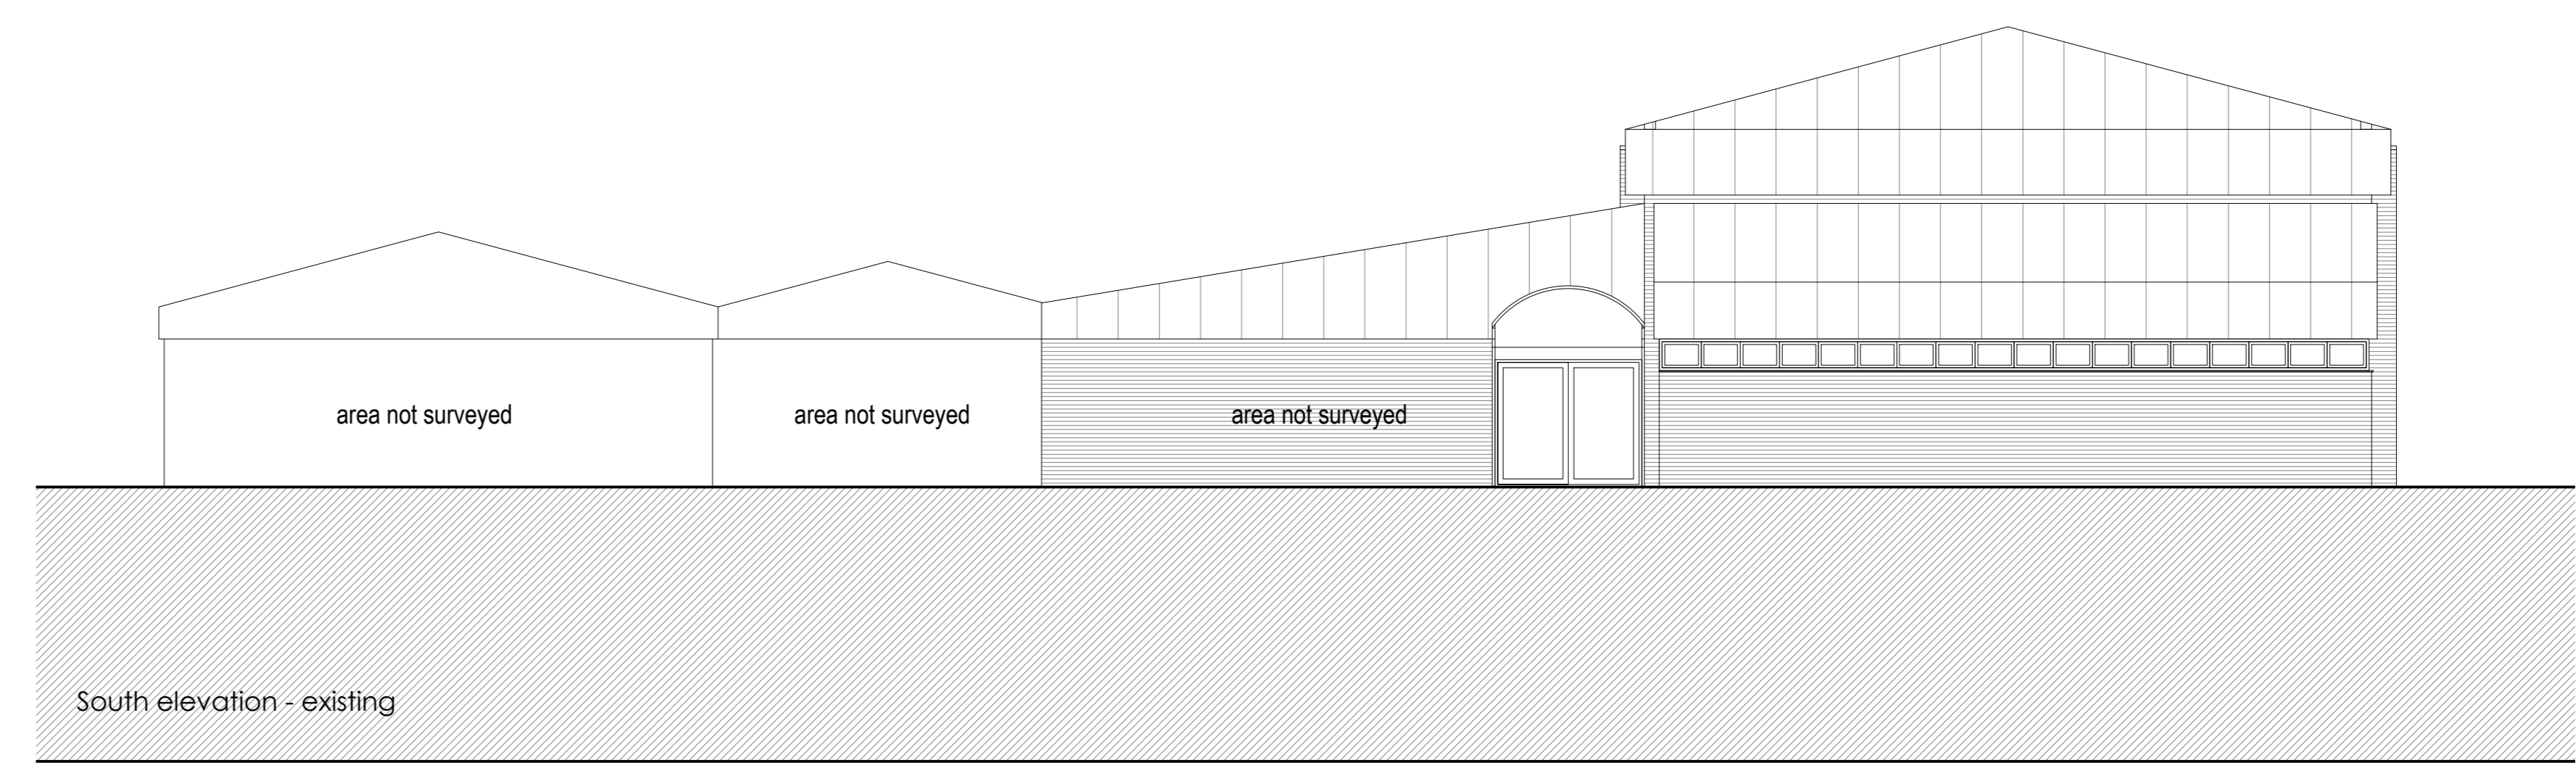

South elevation - existing

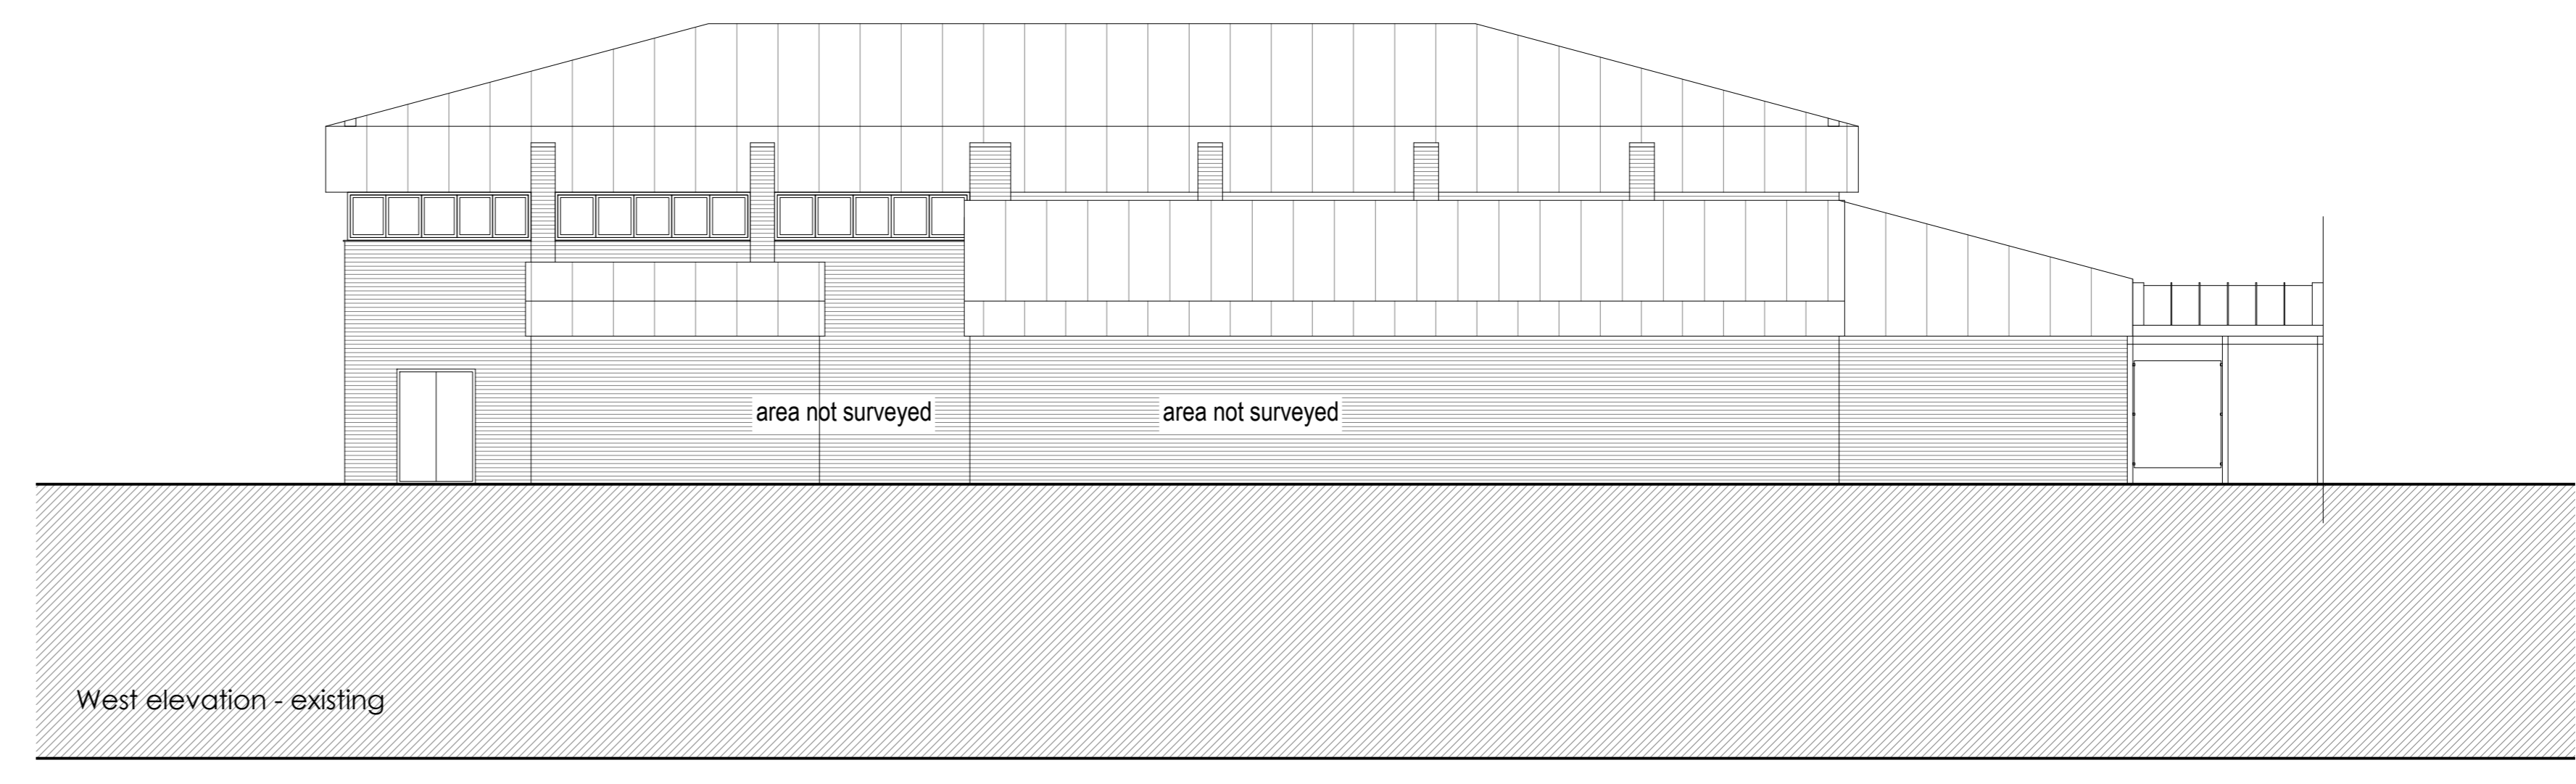

West elevation - existing